


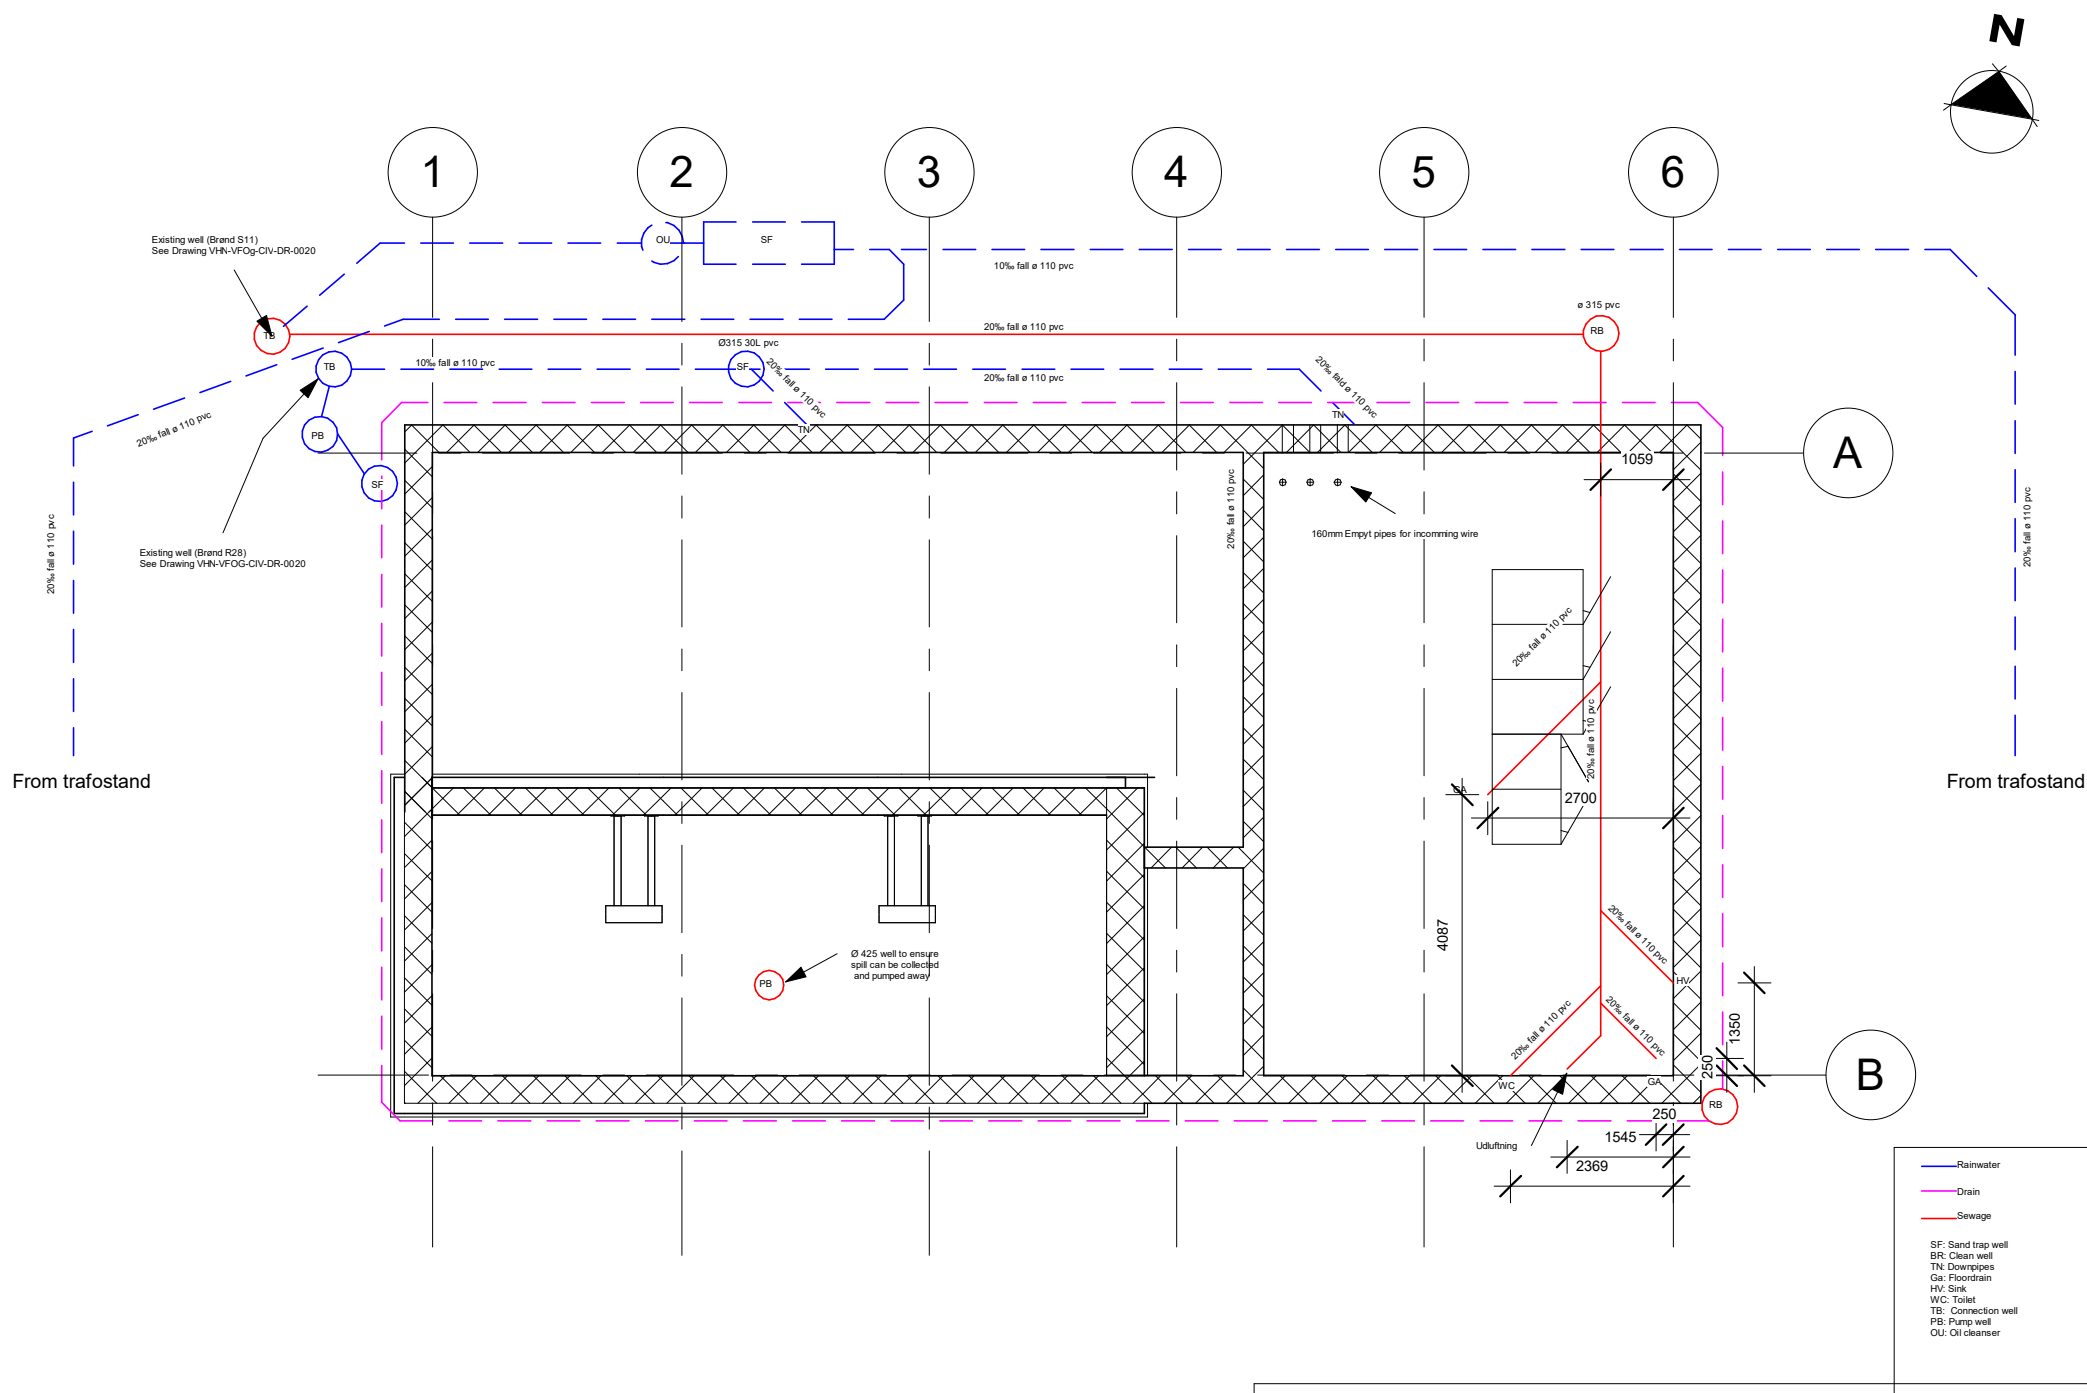

Rev. As Build	Dato 11/27/18	Kontrol 23-09-2020	Drawn by NIJO
Projekt nr.: Vesterhav vindmøller		Mål: 1:100	
Sewer and Rainwater plan		Tegn. nr. VHN-AAR-CIV-DR-0146-	



AARSLEFF

Per Aarsleff A/S
Hasselager Allé 5
DK-8260 Viby J
Tel +45 8744 2222
www.aarsleff.com